



Revised Phasing Plan - 2023/04/21

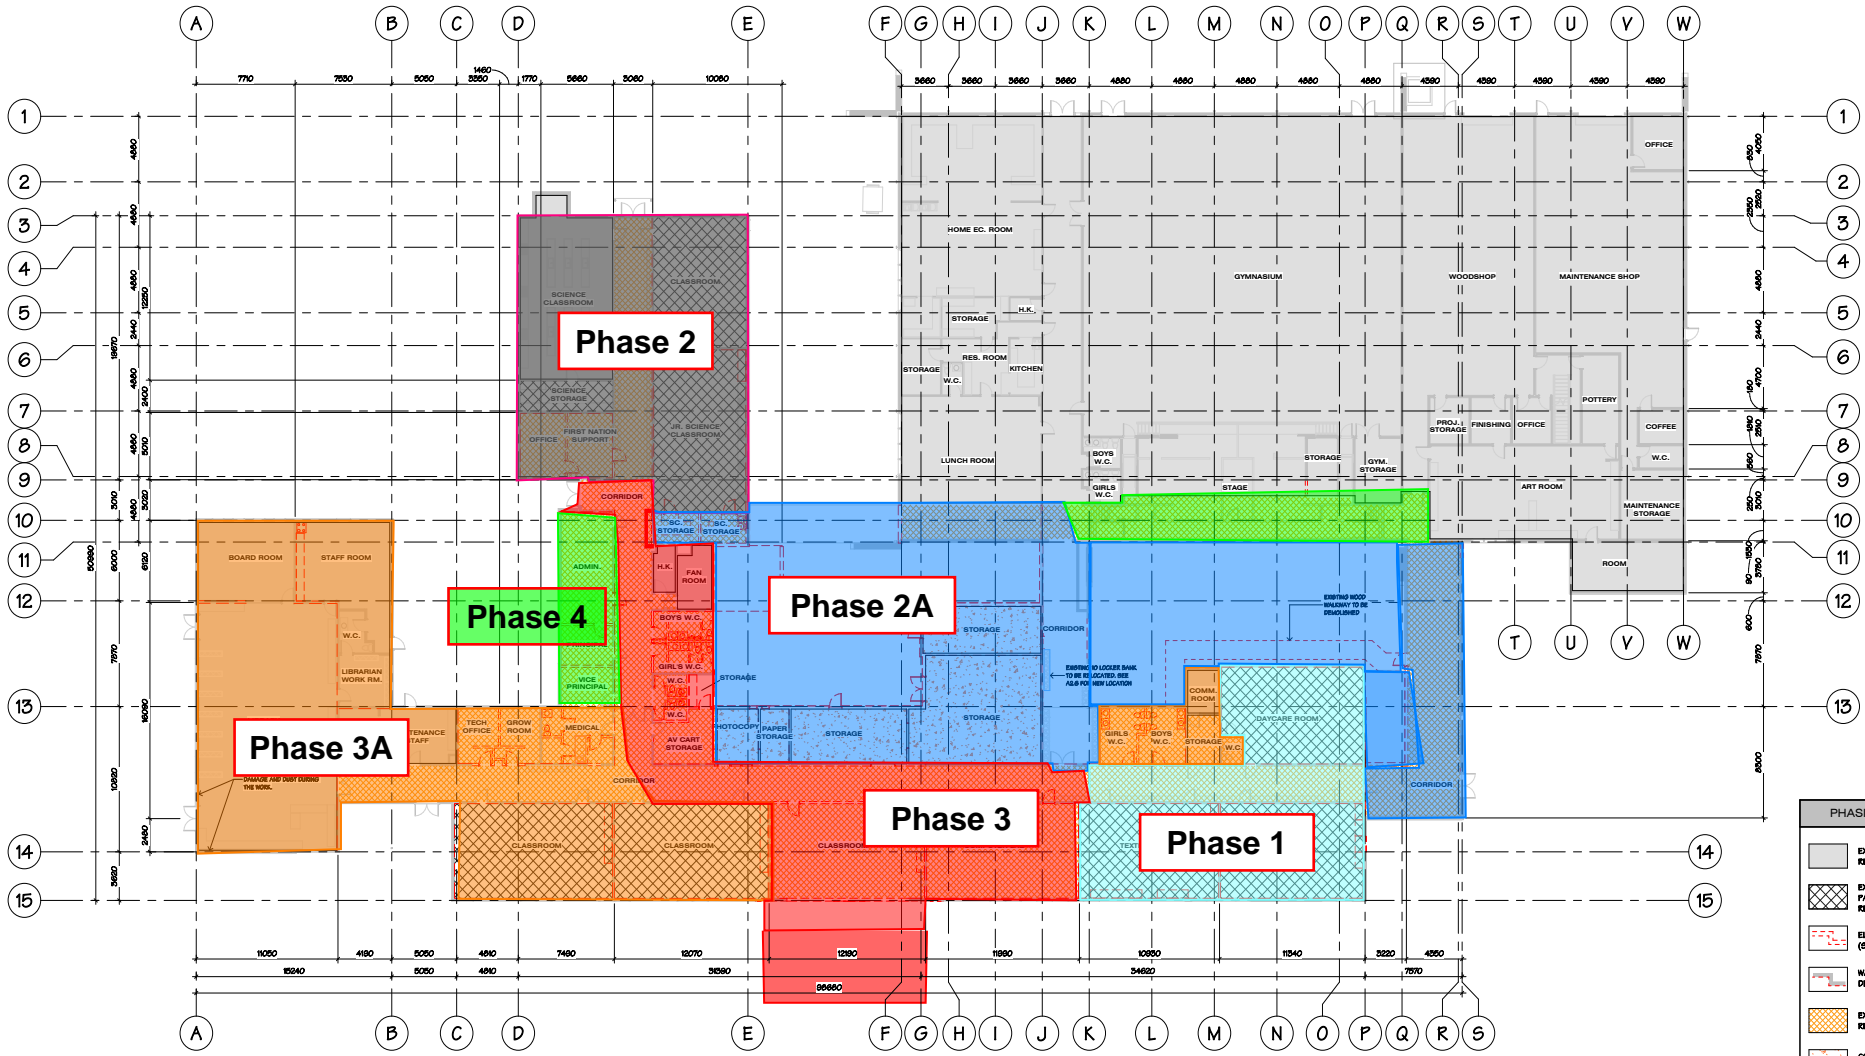

OVERALL FIRST FLOOR DEMO PLAN
1 : 200

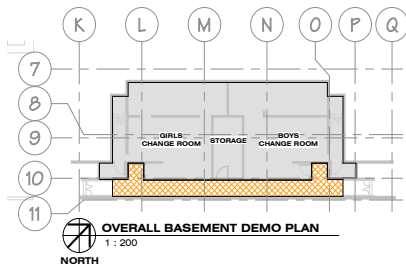

OVERALL BASEMENT DEMO PLAN
1 : 200

PHASING LEGEND	
	EXISTING FLOORING TO REMAIN
	EXISTING FLOOR TO BE FINISHED / MAKE GOOD AS REQUIRED
	ELEMENTS TO BE DEMOLISHED (SHOWN IN RED)
	WALL FINISH TO BE DEMOLISHED (SHOWN IN RED)
	EXISTING FLOOR FINISH TO BE REMOVED
	CONCRETE SLAB TO BE DEMOLISHED

SYMBOL LEGEND			
	GRID REFERENCE		DOOR MARKER
	ROOM MARKER		ELEVATION NUMBER
	ROOM NAME		SHEET NUMBER
	ROOM NUMBER		WINDOW MARKERS
	SECTION MARKER		ALUMINUM WINDOW
	SECTION NUMBER		STEEL WINDOW
	SHEET NUMBER		WALL MARKERS
	DETAIL MARKER		NOMINAL FRAMING THICKNESS
	DETAIL NUMBER		WALL TYPE
	EXTERIOR ELEVATION MARKER		MISC. SYMBOLS
	ELEVATION NUMBER		HOSE BIB
	INTERIOR ELEVATION MARKER		FIRE EXTINGUISHER - EXISTING
	ELEVATION NUMBER		FIRE EXTINGUISHER - NEW
	INTERIOR ELEVATION MARKER		HAND DRYER
	ELEVATION NUMBER		CORNER GUARD
	INTERIOR ELEVATION MARKER		RAIN WATER LEADER
	ELEVATION NUMBER		

station one architects
 604.793.9445
 Chilliwack 9355 Young Rd V2P 4S3
 Abbotsford 203-2190 W. Railway St V2S 2E2

DRAWING NAME: **OVERALL DEMO PLAN**
 NO. DATE DESCRIPTION
 1 2023.01.19 Issued for 90% Tender Review
 2 2023.01.19 Issued for Construction
 3 2023.02.17 Issued for Construction

DRAWING NAME: **OVERALL DEMO PLAN**
 JOB NO. 21024
 SCALE: AS INDICATED
 DATE: 2023.01.13

IT IS THE USER'S RESPONSIBILITY TO VERIFY THAT THE INFORMATION PROVIDED ON THIS DRAWING IS UP TO DATE AND ACCURATE. THE USER SHALL BE RESPONSIBLE FOR OBTAINING ALL NECESSARY PERMITS AND APPROVALS FROM THE APPROPRIATE AUTHORITIES. THE USER SHALL BE RESPONSIBLE FOR OBTAINING ALL NECESSARY PERMITS AND APPROVALS FROM THE APPROPRIATE AUTHORITIES.

GUDANGAAY TLAATS'GAA NAAY
 SEISMIC UPGRADE AND SCHOOL
 AMALGAMATION
 1647 Cook Street, Masset, B.C.

A2.1