



# Revised Phasing Plan - 2023/05/18

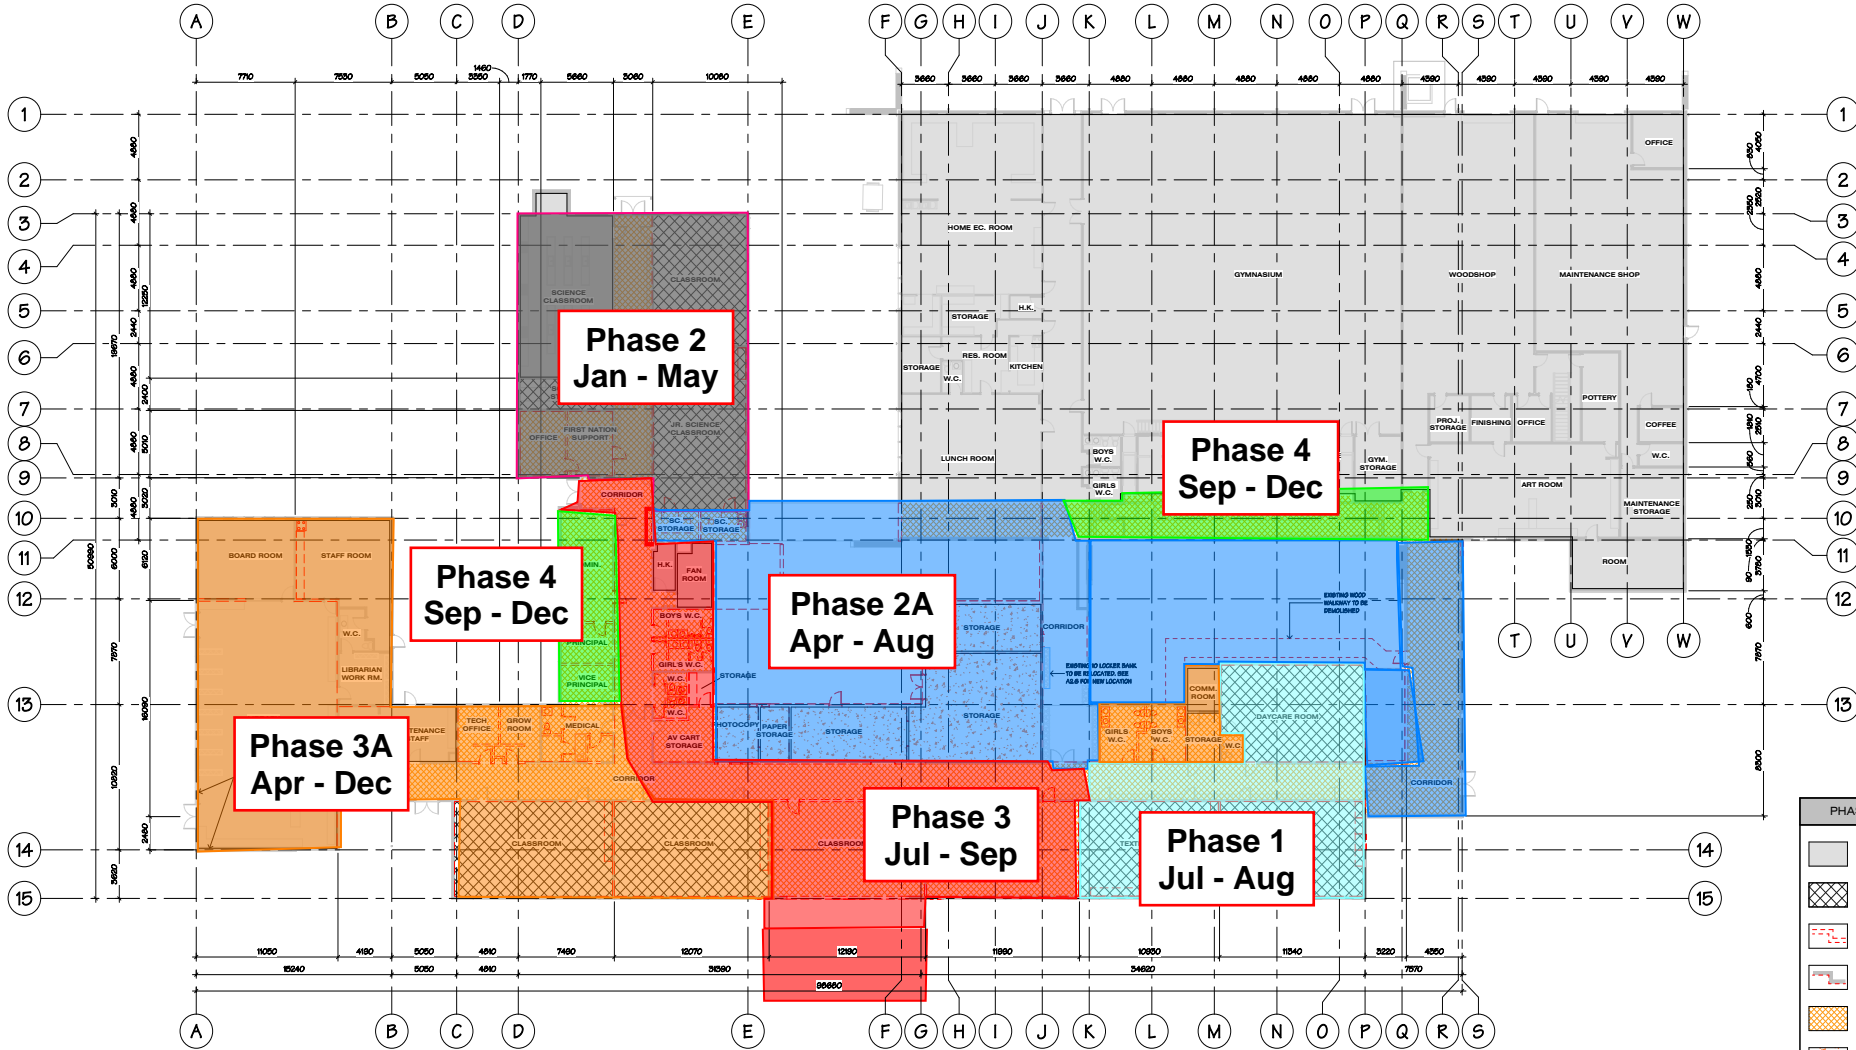

**OVERALL FIRST FLOOR DEMO PLAN**  
1 : 200

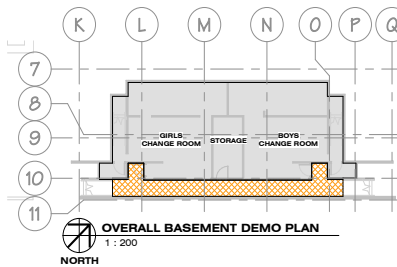

**SYMBOL LEGEND**

1	GRID REFERENCE	DOOR MARKER	ELEVATION NUMBER
Room name	ROOM NAME	WALL MARKERS	NOMINAL FRAMING THICKNESS
101	ROOM NUMBER	WALL TYPE	MISC. SYMBOLS
10	SECTION NUMBER	WALL MARKERS	HOSE BIB
101	SHEET NUMBER	NOMINAL FRAMING THICKNESS	F.E-E FIRE EXTINGUISHER - EXISTING
DO	DETAIL MARKER	WALL TYPE	F.E-N FIRE EXTINGUISHER - NEW
DO	DETAIL NUMBER	WALL MARKERS	HD HAND DRYER
10	EXTERIOR ELEVATION MARKER	WALL MARKERS	CG CORNER GUARD
101	ELEVATION NUMBER	WALL MARKERS	RWL RAIN WATER LEADER
101	ELEVATION NUMBER	WALL MARKERS	
101	ELEVATION NUMBER	WALL MARKERS	

**station one architects**

604.793.9445 Chilliwack 9355 Young Rd V2P 4S3 Abbotsford 203-2190 W. Railway St V2S 2E2

**DRAWING NAME**  
OVERALL DEMO PLAN

**REVISIONS**

NO.	DATE	DESCRIPTION
1	2023.01.19	Issued for 90% Tender Review
2	2023.01.19	Issued for Construction
3	2023.02.17	Issued for Construction

**CLIENT**  
GUDANGAAY TLAATS'GAA NAAY SEISMIC UPGRADE AND SCHOOL AMALGAMATION

**SCALE**  
AS INDICATED

**DATE**  
2023.01.13

**PROJECT ADDRESS**  
1647 Cook Street, Masset, B.C.

**A2.1**